
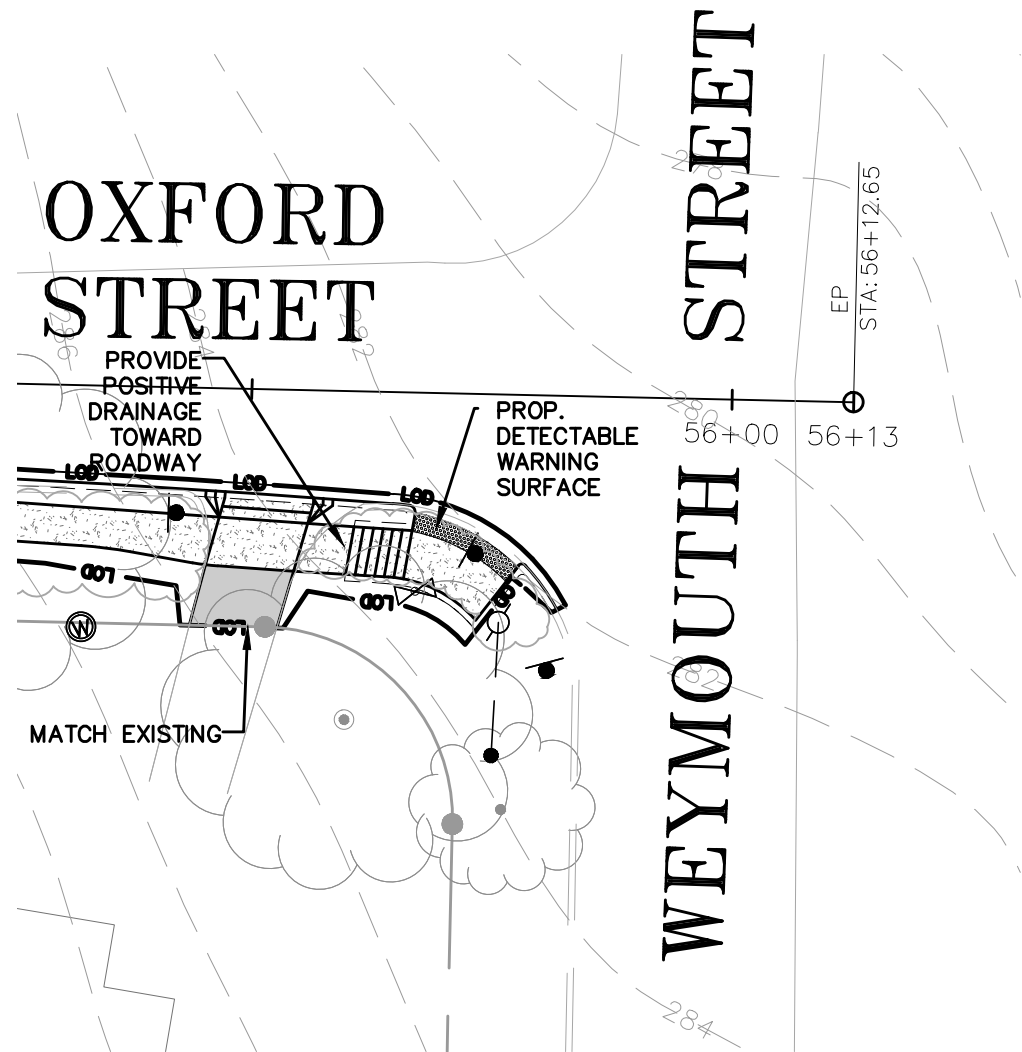


DRILL HOLES

DRILL HOLES

DRILL HOLES

BY:Sean Lindaman

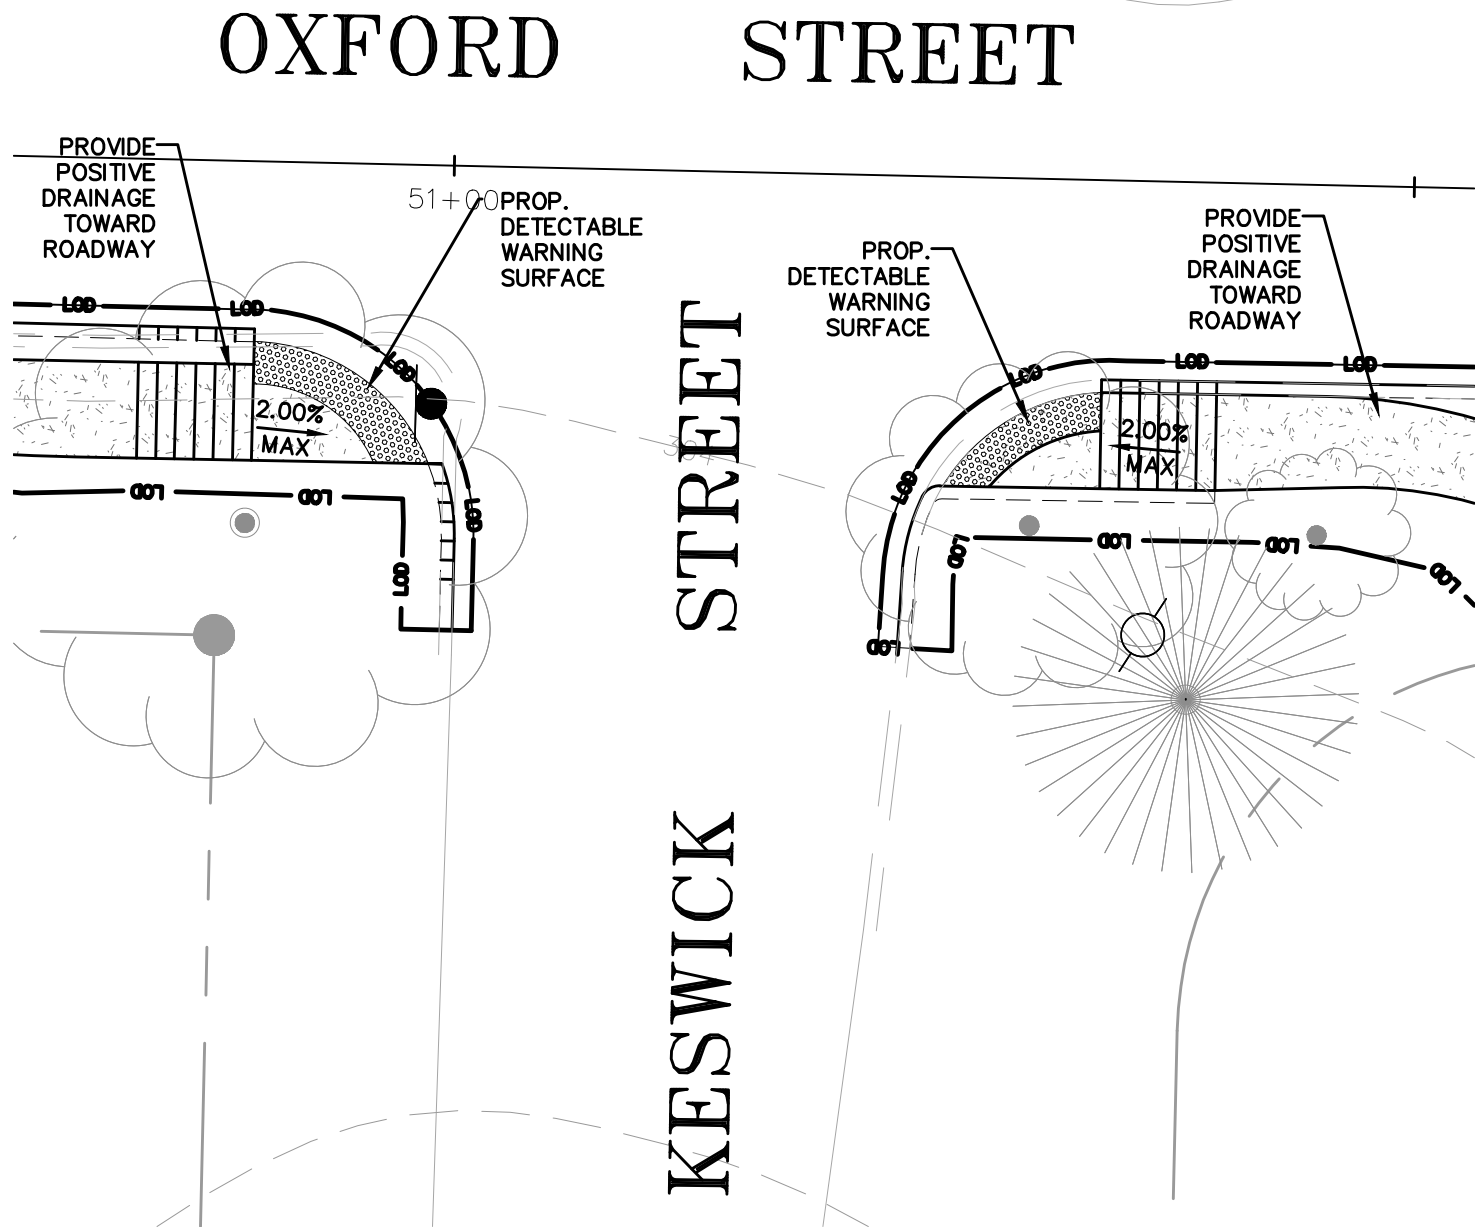

65% DESIGN DRAWINGS

Nobis
Engineering a Sustainable Future
Nobis Engineering, Inc.
20410 Century Boulevard, Suite 230
Germantown, MD 20874
T(301) 528-2010
www.nobiseng.com
Client - Focused, Employee - Owned

PROFESSIONAL CERTIFICATION:
I CERTIFY THAT THESE DOCUMENTS
WERE PREPARED OR APPROVED BY
ME, AND THAT I AM A DULY LICENSED
PROFESSIONAL ENGINEER UNDER THE
LAWS OF THE STATE OF MARYLAND.
LICENSE NO. 31168
EXPIRATION DATE: 1/12/2019

DATUM: NAD 83/91 Horizontal
NAVD 88 Vertical

TOWN OF GARRETT PARK
PEDESTRIAN FACILITY DESIGN SERVICES
SAFE ROUTES TO SCHOOL (SRTS)

CROSS REFERENCE	SHEET NOS.
ITEM	
COVER	1
GENERAL NOTES AND DETAILS	2
TYPICAL SECTIONS	3
GEOMETRIC LAYOUT	4 - 5
SIDEWALK PLAN	6 - 10
EROSION & SEDIMENT CONTROL PLAN	11 - 16
EROSION & SEDIMENT CONTROL - DETAILS AND NOTES	17 - 18
STREAM RESTORATION PLAN AND DETAILS	19

ADA ENLARGEMENTS			
SCALE <u>1" = 10'</u> ADVERTISED DATE <u>OCT. 2017</u> CONTRACT NO. _____			
DESIGNED BY _____	ME	COUNTY _____	MONTGOMERY
DRAWN BY _____	ME	LOGMILE _____	
CHECKED BY _____	JA	HORIZONTAL SCALE _____	
F.A.P. NO. _____	SEE TITLE SHEET	VERTICAL SCALE _____	
DRAWING NO. _____	SP-08 OF 2	SHEET NO. _____	X OF X